



# Golden Ballroom 4-5

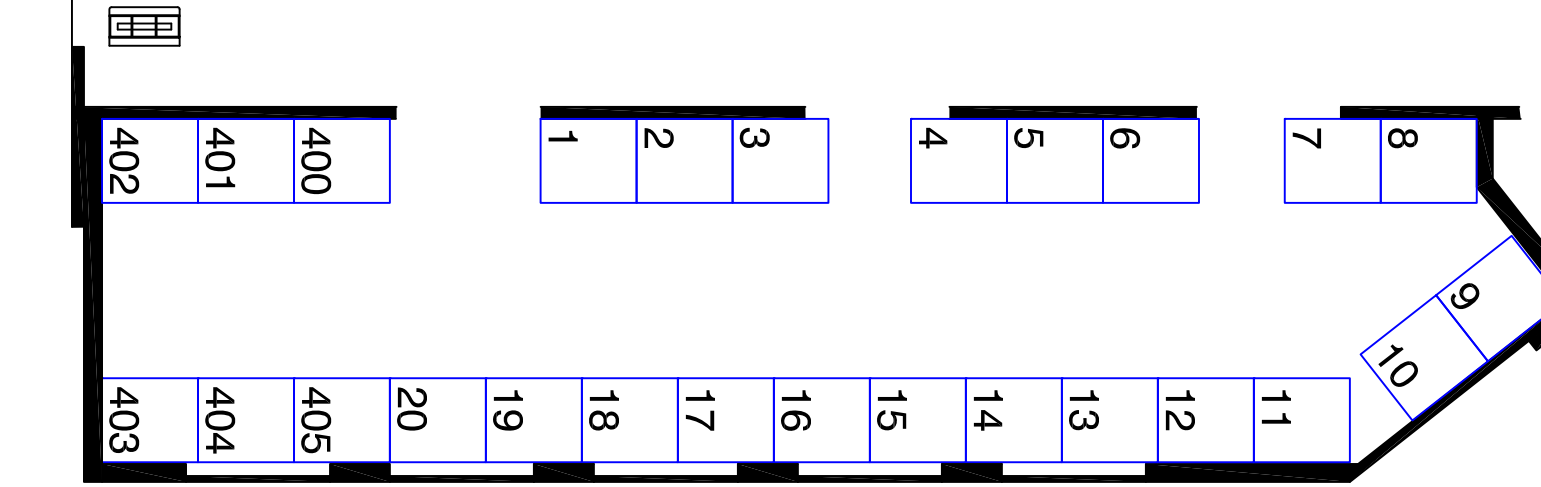

# Pre-Function Golden Ballroom

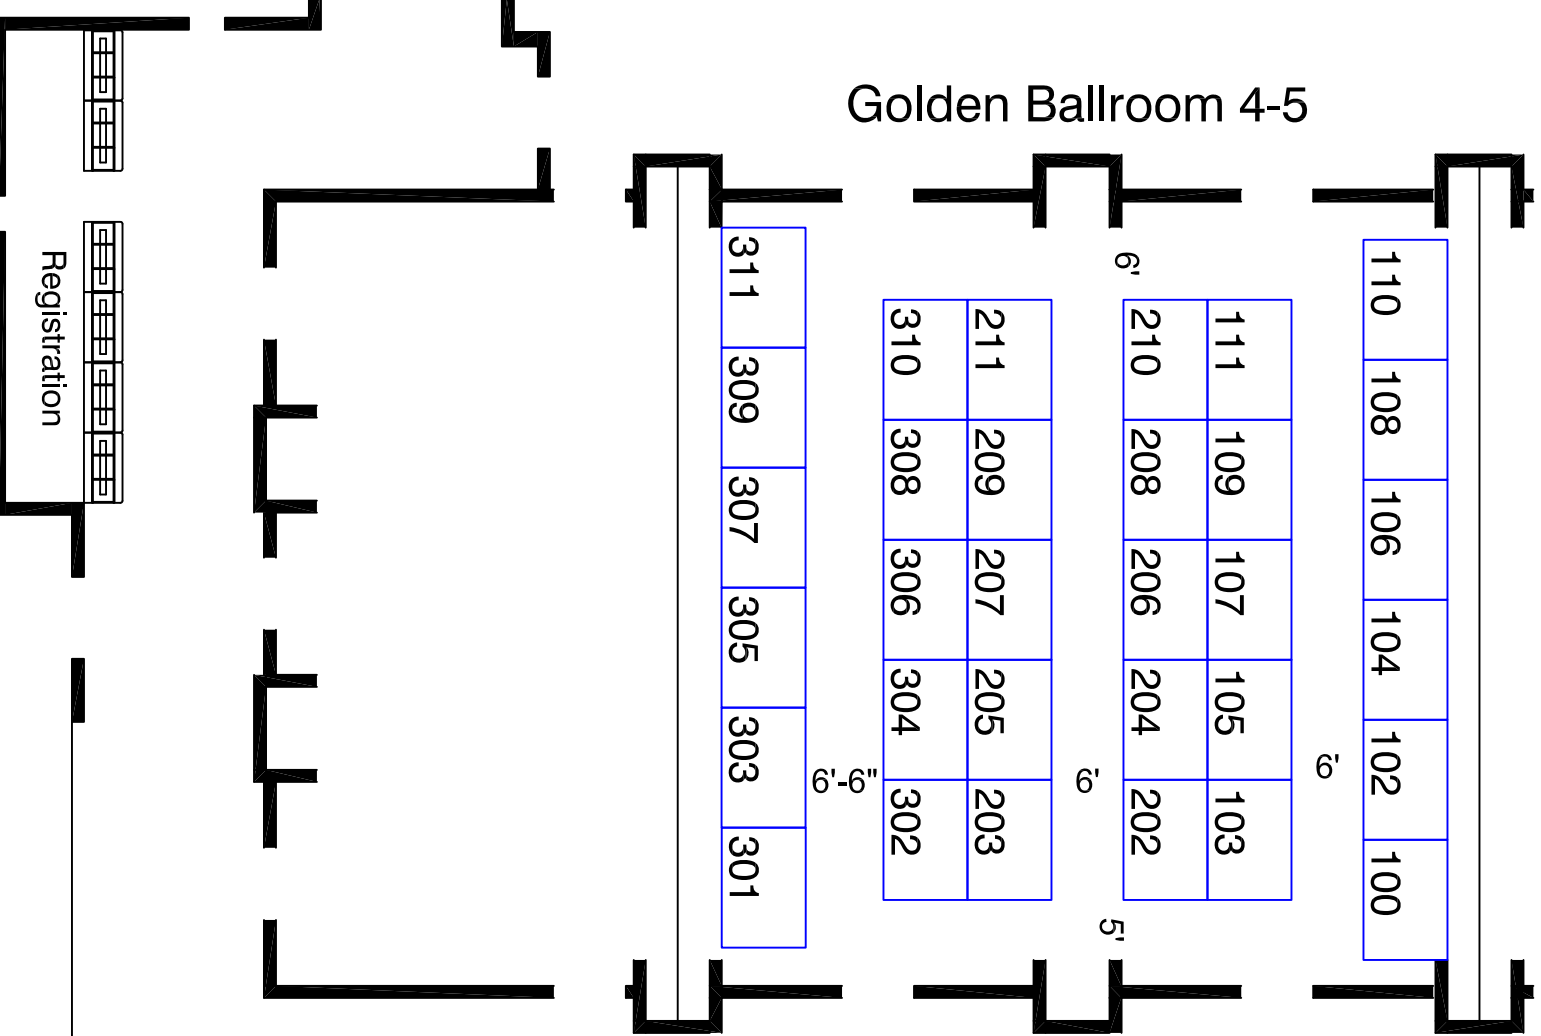

Hoosier Association of Science Teachers

February 15-17, 2018

Wyndham Indianapolis West

Indianapolis, Indiana

Golden Ballroom

Legend:

Dimension	Qty	SqFt	Rented	Available
7x10	56	1,120	0	20
7x10	70	2,240	0	32
Totals:	52	3,360	0	52

Inventory as of 07/27/2017

AE: Tom Drullinger

Show Number: 03-0046-18

Drawn By: rfisher

Scale: 1/16" = 1'

Revised: 1/10/2018 1:56 PM

File: 03-0046-18 hasall.dwg

Every effort has been made to ensure the accuracy of all information contained on this floor plan. However, no warranties, either expressed or implied are made with respect to this floor plan. The location of furniture and other items are subject to change without notice. The Hoosier Association of Science Teachers, Inc. reserves the right to make changes to the floor plan at any time without notice. In the construction of an exhibit, it is the sole responsibility of the exhibitor to physically inspect the facility to verify all dimensions and locations.

Customer Copy

