



February 15-17, 2018

Wyndham Indianapolis West

Indianapolis, Indiana


Golden Ballroom

Legend:

| Dimension | Qty | SqFt | Rented | Available |
|-----------|-----|-------|--------|-----------|
| 7'x10' | 56 | 20 | 1,120 | 0 |
| 7'x10' | 70 | 32 | 2,240 | 0 |
| Totals: | 52 | 3,260 | 0 | 52 |


Inventory as of 07/27/2017

Pre-Function Golden Ballroom

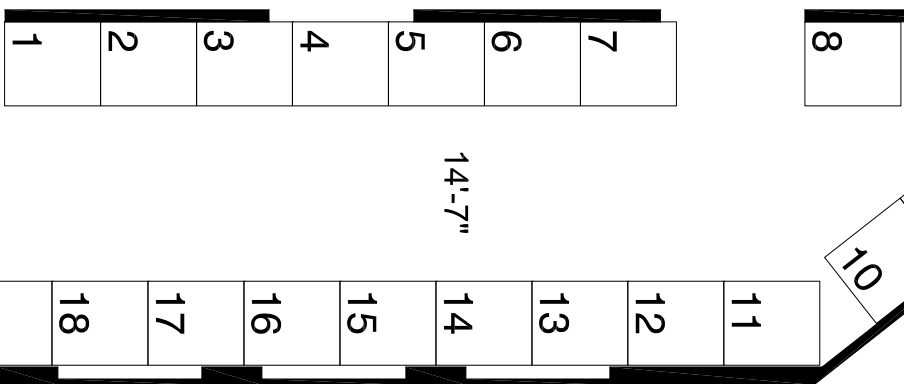

Golden Ballroom 4-5

Registration

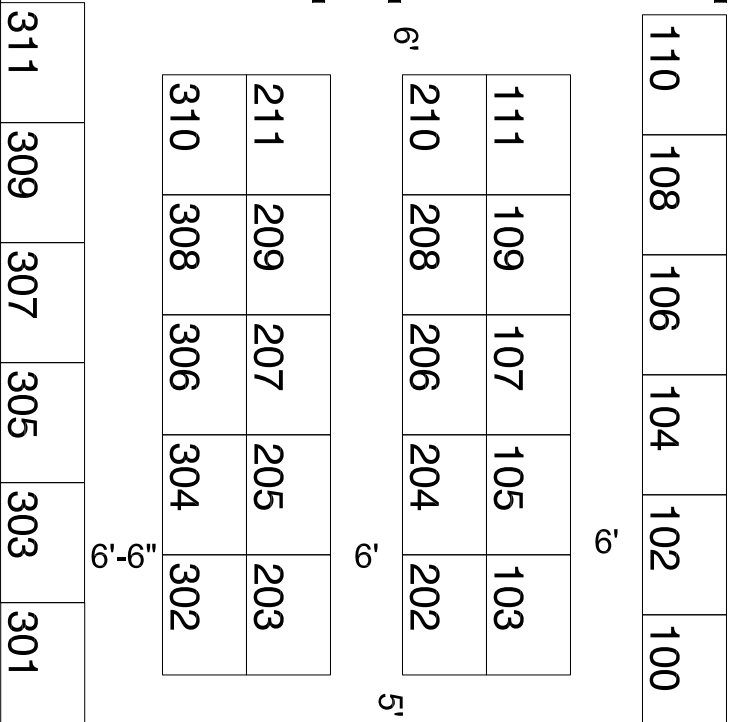

Exhibitor Lounge

Every effort has been made to ensure the accuracy of all information contained on this floor plan. However, no warranties, either expressed or implied, are made with respect to this floor plan. The location of individual components of the facility is a consideration in the construction of an exhibit. It is the sole responsibility of the exhibitor to physically inspect the facility to verify all dimensions and locations.

AE: Tom Drullinger
 Show Number: 03-0048-18
 Drawn By: rfisher
 Scale: 1/16" = 1'
 Revised: 7/27/2017 12:13 PM
 File: 03-0048-18 hasall.dwg

Customer Copy

